

Notice

HOKE COUNTY PUBLIC WORKS

HAS RECEIVED AUTHORIZATION TO BEGIN CONSTRUCTION OF THE PHASE V WATER IMPROVEMENTS PROJECT

THE DASHED AREAS ON THE ATTACHED MAP INDICATE WHERE NEW DISTRIBUTION LINES WILL BE INSTALLED. CITIZENS RESIDING IN THESE AREAS ARE ENCOURAGED TO CONTACT OUR OFFICE AND MAKE EARLY APPLICATION FOR SERVICE IN ORDER TO QUALIFY FOR THE REDUCED TAP FEES. WE ARE LOCATED IN THE L.E. MCLAUGHLIN BUILDING, 423 E. CENTRAL AVE, RAEFORD NC, (910) 875-6704

TAP FEE SCHEDULE TAP-ON FEES (To Include Irrigation)

(1) Construction-Phase Rate:

The tap-on fee during the construction of the water distribution system will be as follows:

Meter Size	Established Fee
3/4 inch	\$50.00
1 inch	\$100.00
Larger than 1"	Standard Rate

(2) Future Services:

Customers not wishing an immediate connection to the water system, but who wish to take advantage of the discounted tap-on fees available during the construction phase may sign up for a "future service" tap at the following rates:

Meter Size	Established Fee
3/4 inch	\$150.00
1 inch	\$250.00
Larger than 1"	Standard Rate


Future Service rates apply only during the construction phase of the distribution system.

With a "Future Service" tap, a meter is not installed until requested by the customer. No monthly billing until meter installed.

HOKE COUNTY REGIONAL WATER SYSTEM, PHASE V, CONTRACTS 1 & 2

WATER MAINS SHALL BE INSTALLED ON ALL OR PORTIONS OF THE FOLLOWING ROADS. CONTACT THE PUBLIC WORKS DEPARTMENT TO VERIFY THE YOUR AREA WILL BE INCLUDED.

- | | |
|----------------------|--------------------|
| QUEWHIFFLE RD. | LEACH RD. |
| ASHMONT RD. | L.A. SANDY RD. |
| ADDOR RD. | BOSTIC RD. |
| MONTROSS RD. | SADDLEBRED LANE |
| PENDERGRASS RD. | FILLY LANE |
| FULFORD MCMILLAN RD. | PONY PATH |
| ROY'S RIDGE | HACKNEY LANE |
| LINDA'S LANE | SPRING HILL RD. |
| NORTON RD. | UPCHURCH RD. |
| JOHN RUSSELL RD. | HWY 20 |
| WHALEY RD. | DUFFIE RD. |
| PALMER FARM RD. | MCNEILL FARM RD. |
| CHILSON RD. | BLUE SPRINGS RD. |
| REX CURRIE RD. | OLD MAXTON RD. |
| MT. ZION RD. | TOM MCLAUGHLIN RD. |
| GOOSE POND RD. | COVINGTON RD. |
| DIAL RD. | |

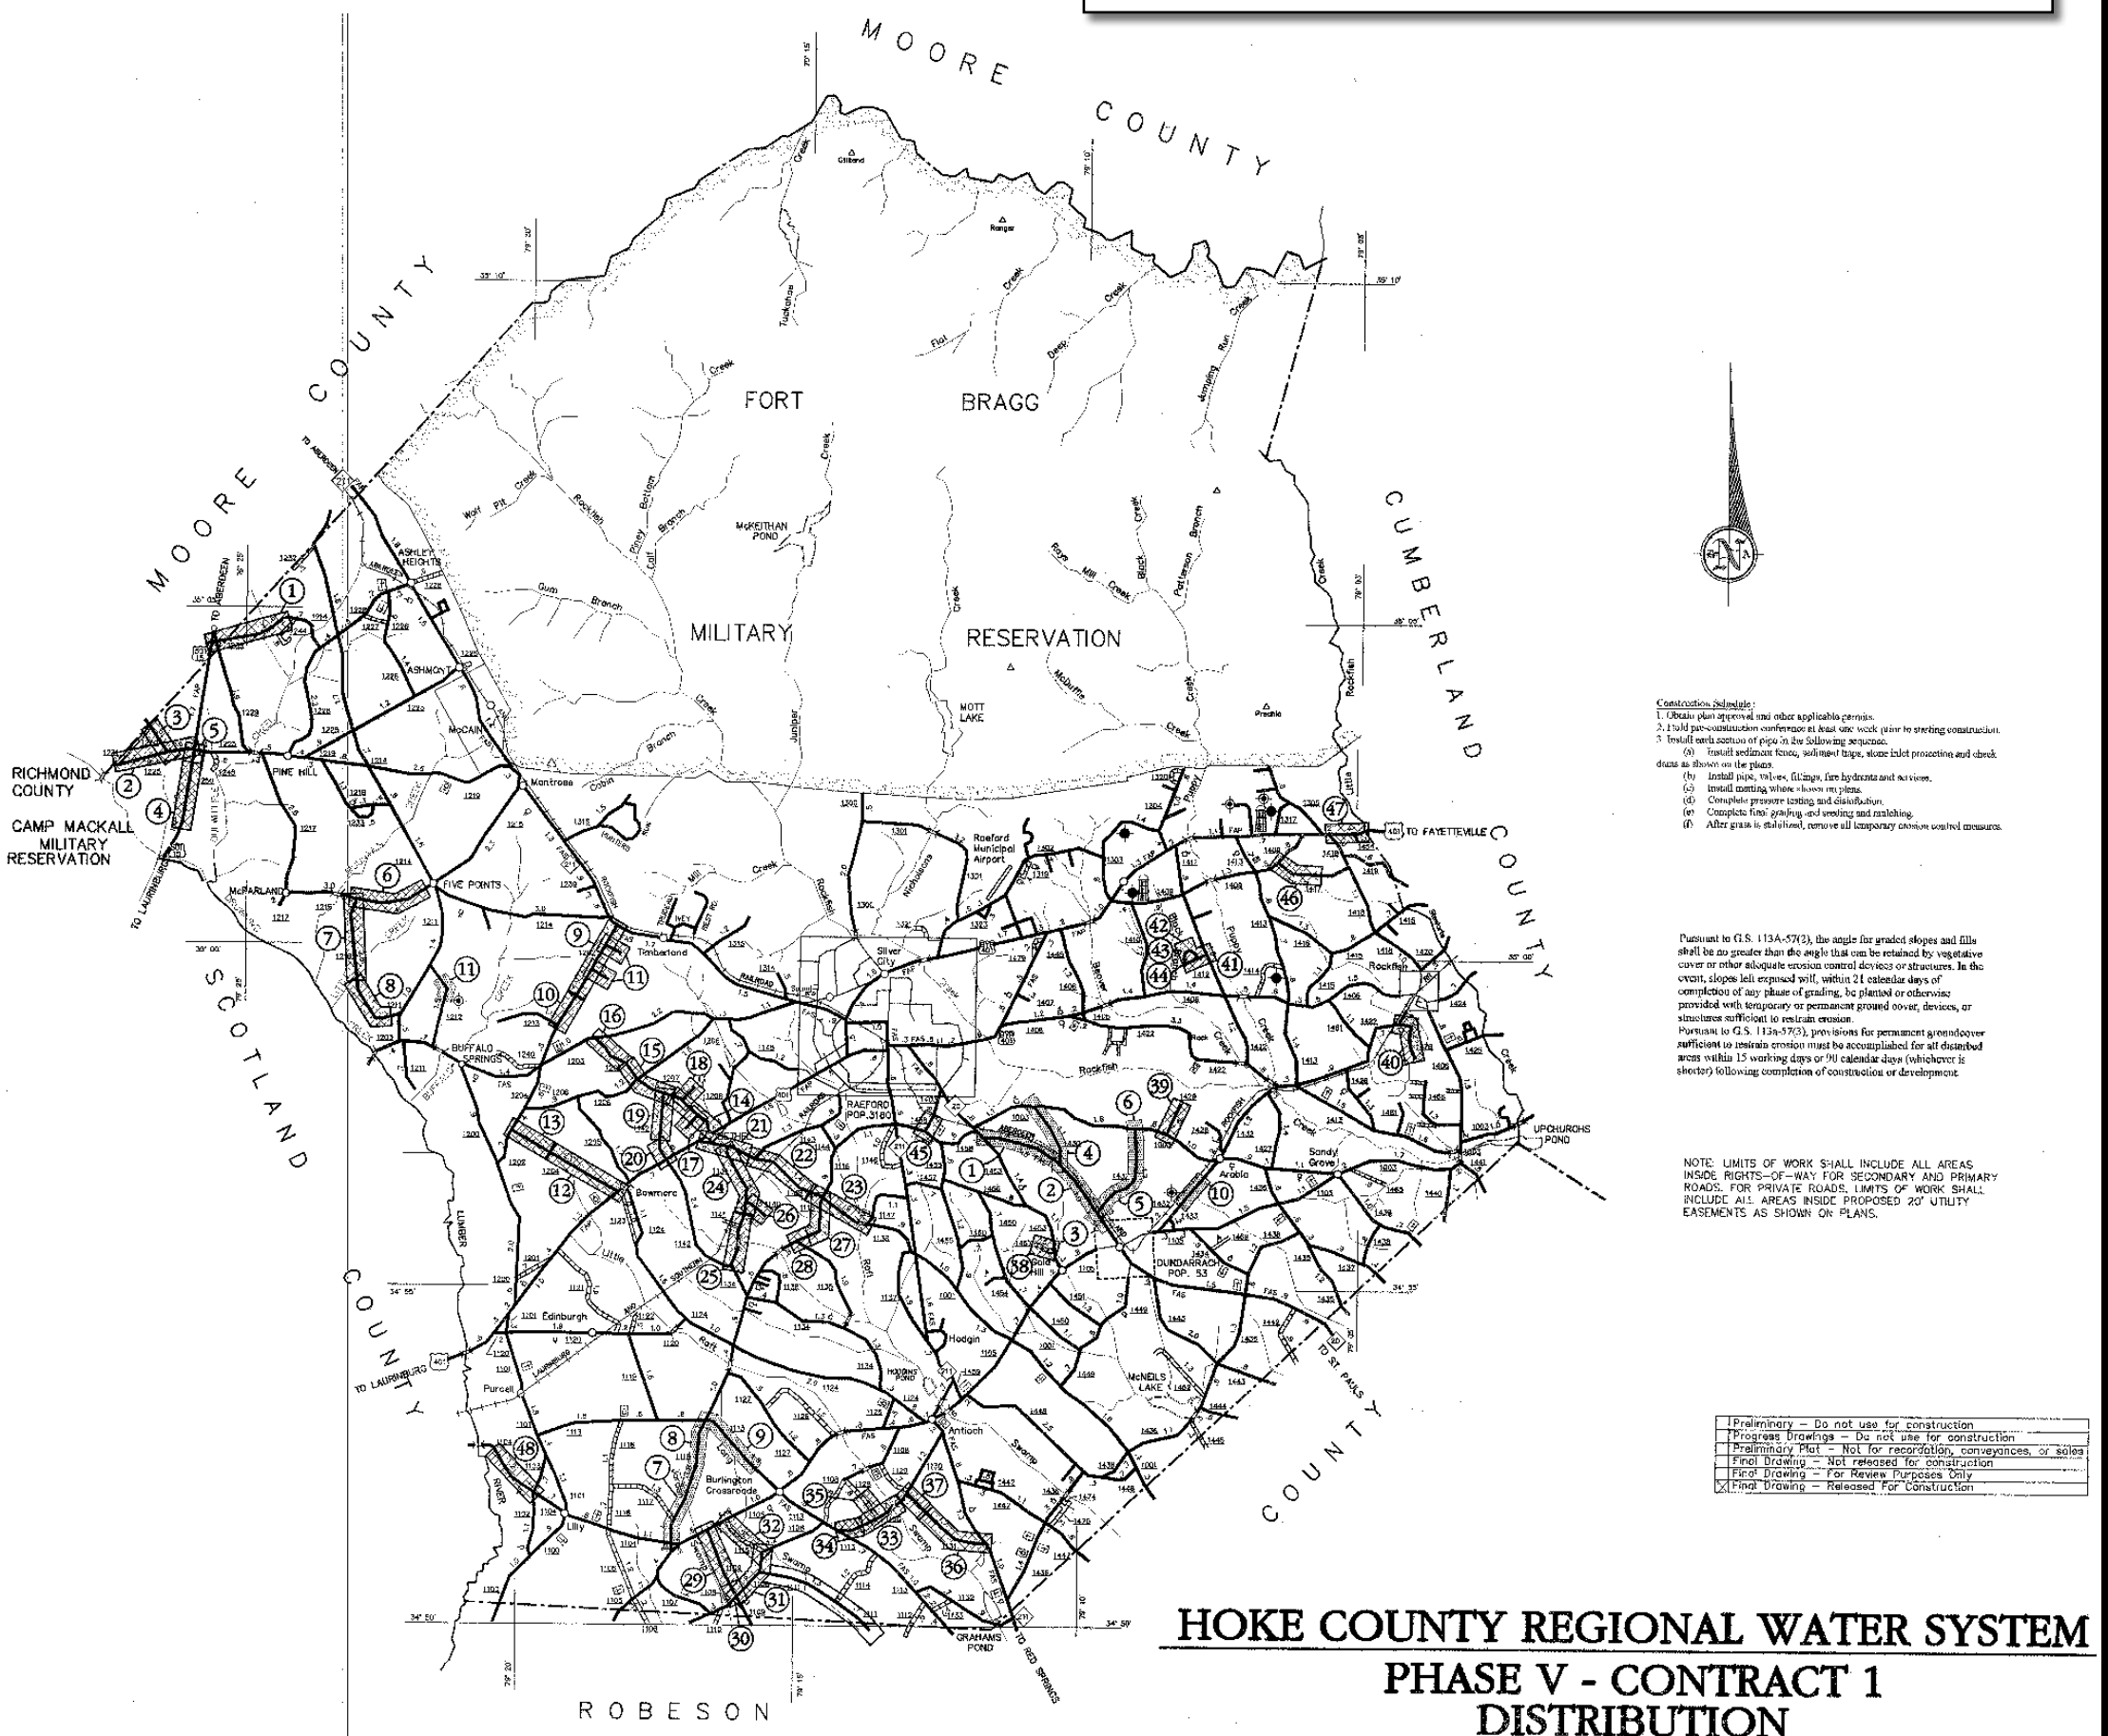

HOKE COUNTY REGIONAL WATER SYSTEM
PHASE V - CONTRACT 1
DISTRIBUTION